

LEGEND

	DRAINAGE CULVERT
	UTILITY POLE
	MAJOR CONTOUR LINE
	MINOR CONTOUR LINE
	OVERHEAD UTILITY
	APPROXIMATE RIGHT-OF-WAY
	PROPOSED MAJOR CONTOUR LINE
	PROPOSED MINOR CONTOUR LINE
	NEW GUARDRAIL
	TEMPORARY SILT FENCE
	PROPOSED PAVED SURFACE
	PROPOSED GRAVEL SURFACE
	PROPOSED CONCRETE
	PROPOSED EROSION CONTROL BLANKET

MAIN-LAND
DEVELOPMENT
CONSULTANTS, INC.
69 MAIN ST. LIVERMORE FALLS, MAINE
367 US ROUTE 1 FALMOUTH, MAINE
PH: (207) 897-6732 FAX: (207) 897-5404
WWW.MAIN-LANDDC.COM

PROJECT
MACOMBER HILL ROAD CULVERT RECONSTRUCTION
MACOMBER HILL ROAD
JAY, MAINE 04239
OWNER OF RECORD
TOWN OF JAY
340 MAIN STREET
JAY, MAINE 04239
MADE FOR
TOWN OF JAY
340 MAIN STREET
JAY, MAINE 04239


STREAM PLAN
SCALE: 1"=20'
N B1

DRAWING SCALE:
20 0 10 20
(IN FEET)
1 INCH = 20 FT

SUBMISSION NOTES:
SUBMISSION 1: 2023-12-21 E.J.H. FOR REVIEW
SUBMISSION 2: 2024-01-25 E.J.H. FOR PERMITTING
SUBMISSION 3: 2024-05-03 E.J.H. FOR BID

PROJ. MGR: RWD
DRAWN BY: E.J.H.
CHECKED BY: RWD
SUBMISSION NO. 3
SURVEY DATE: 2023-11-07
SUBMISSION DATE: 2024-05-03
SUBMITTED FOR: BID

FOR BID

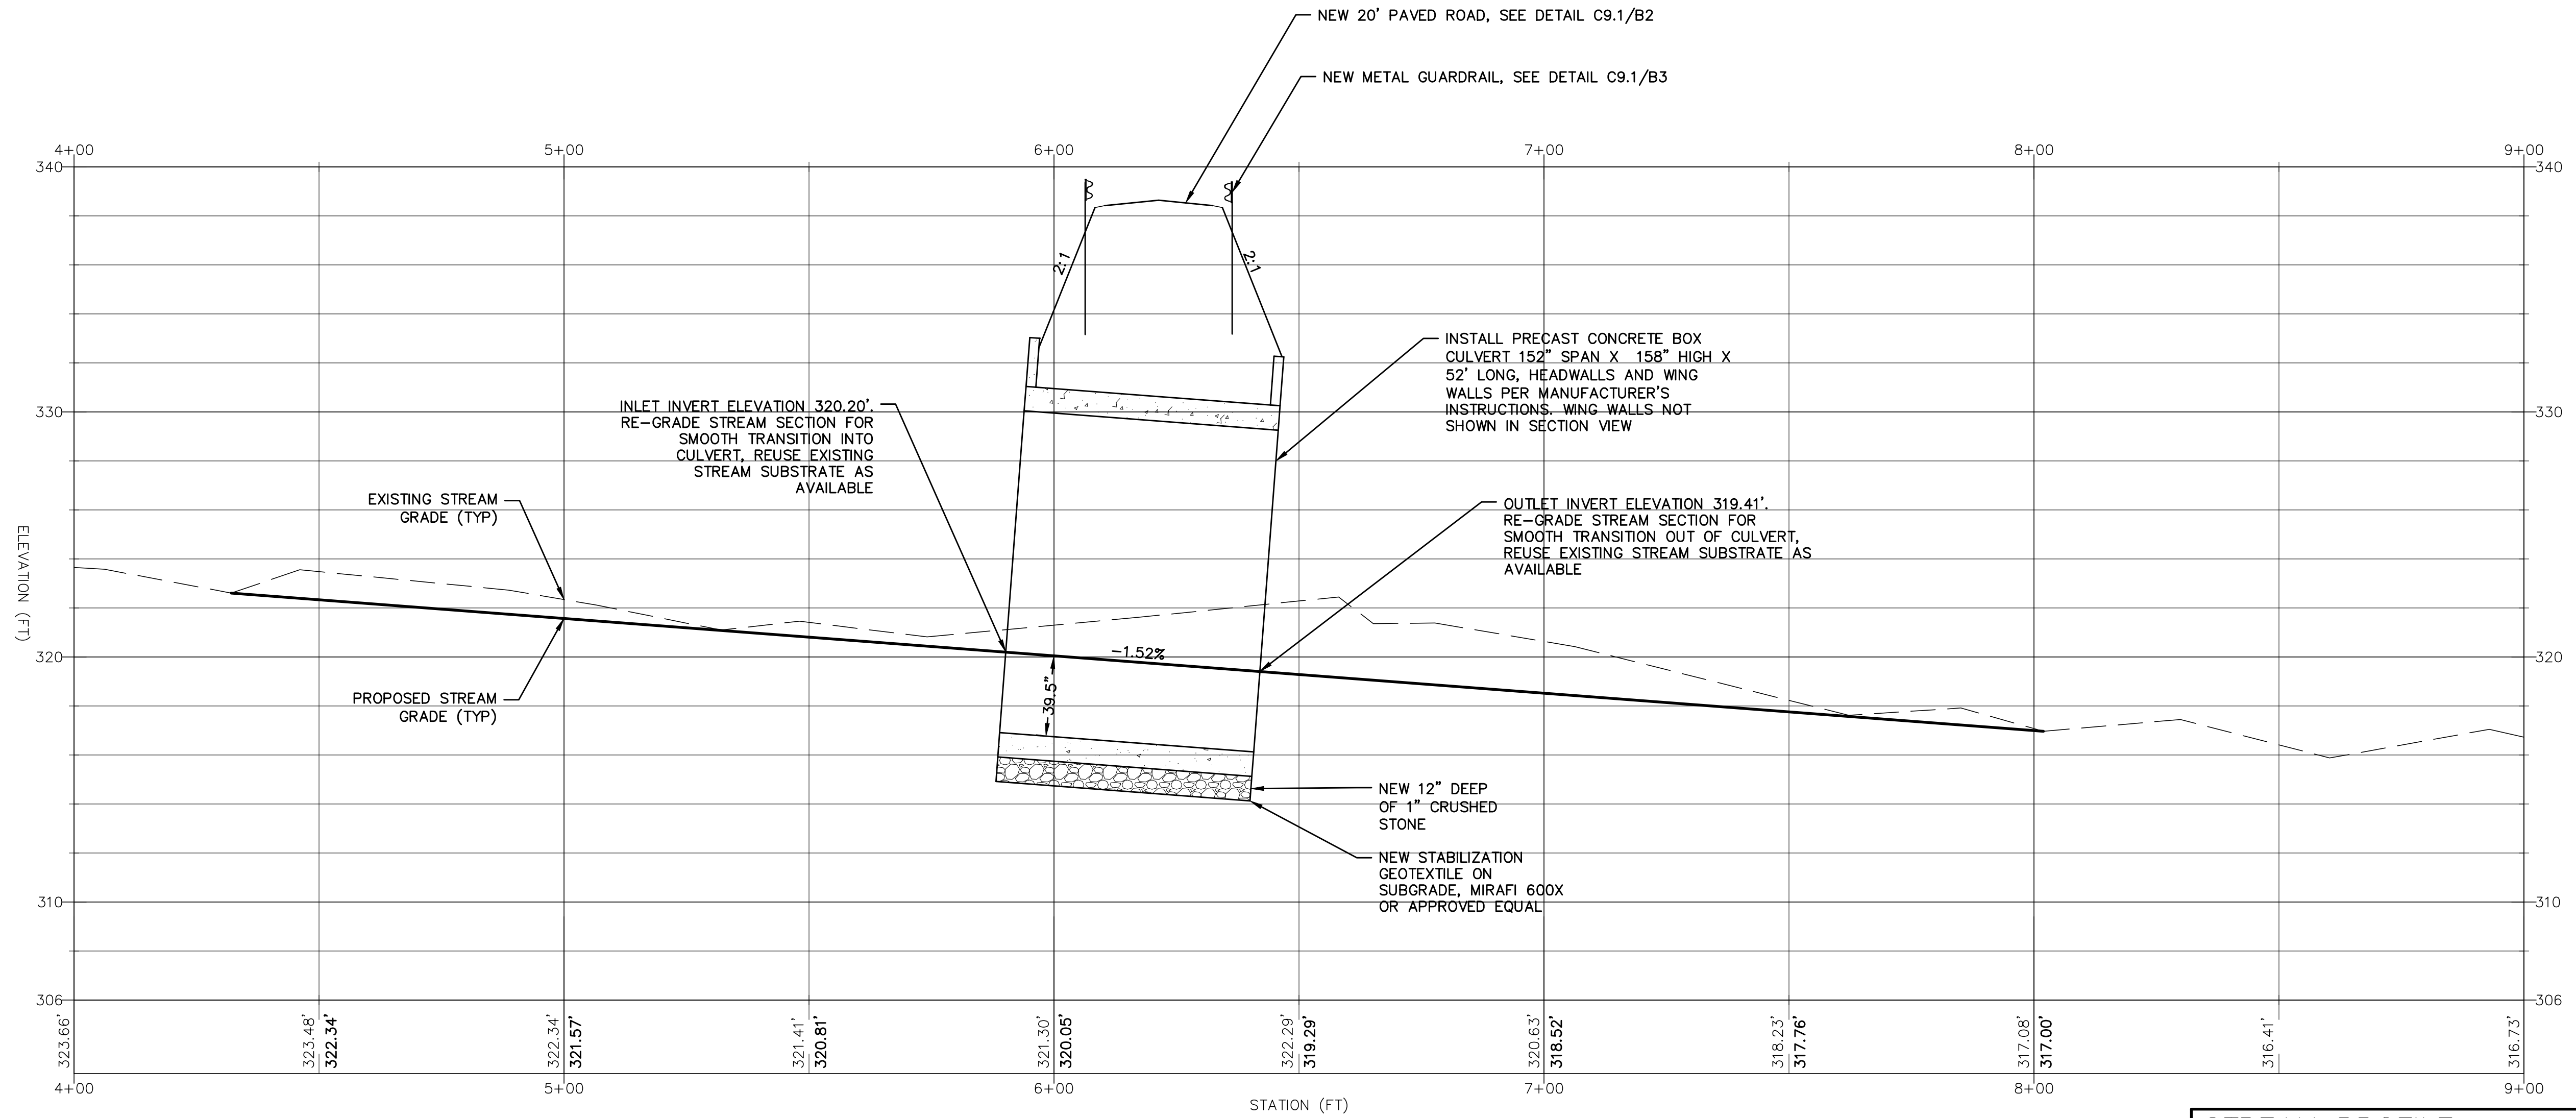

STREAM PROFILE
HORIZONTAL SCALE 1" = 20' VERTICAL SCALE 1" = 4'

STREAM PLAN & PROFILE

SEAL:

EMILY J. HASTINGS ME PE#16337

DRAWING NO. **C5.2**
MLDC NO. 23-356 4 OF 5